



**SAMMAN Electromechnical Co**

# Presentation Content:

Ser	Name	Page
1	SAMMAN Strength Elements	
2	Examples of technical submittal	
3	SAMMAN Certificates	
4	SAMMAN Organization Chart	
5	SAMMAN Clients	
6	SAMMAN Ongoing Project	
7	SAMMAN Hospitality & Residential Projects	
8	SAMMAN Medical Projects	
9	SAMMAN Airports Projects	
10	SAMMAN BANKS Projects	
11	SAMMAN Entertainment Projects	
12	SAMMAN Miscellaneous Projects	

# Strength Elements

## CAPABILITIES

Estimation Department

Technical Office Department

Procurement Department

Planning Department

Projects Department

Trading Company

Manufacturing

## Power Points

Technical & Financial Offer

8 MEP Engineers / not less than  
15 yeas experiences

Design / Shop drawings

17 MEP Engineers / AutoCAD /  
Rivet / BIM Technology

Local / offshore Materials

15 Engineers & officers /  
3 Warehouses /

Cost & Time control

6 Engineers / Primavera /  
Aconex

Execution & Delivery

15 Engineers / 25 Forman  
80 Technicians

Sister Company

1st & 2nd fix Material for  
Electrical –Mechanical Work

Sister Company

HVAC Duct & Accessories

## Services

### Design & Built

#### Mechanical Work

HVAC System

Plumping

Firefighting system

Compressed Air Systems

Medical Gas

Disapplid System

GRMS ( Barrier System )

#### Electrical Work

Low voltage Lighting

Power

Panel board

Earthing system

Fire alarm system

Data ,BMS

Façade Lighting

LCD ,UPS, Generator

Earthing system

Low current

PMS

## Type of Projects

Hospitals Projects

Mall Projects

Entertainment Projects

Banks Projects

Residential Projects

Mixed Use Projects

Air Ports Projects



# Examples of technical submittal



## •Project Overview & Brief:

The Central Service Centre asset is in the green core which is geographically in the heart of Wadi Safar. This central neighborhood provides residents' opportunities to engage with the community and visitors.

The CSC asset is set in a semi enclosed area of the wadi with steep escarpments surrounding the site giving it a level of privacy and protection from the rest of the Wadi.

Occupying a 19,658m<sup>2</sup> plot, accessible by the (S1) main road network of Wadi Safar. The natural ground is sloped towards the south with a wadi cutting through.


The site has a combined frontage of approximately 150 meters on the main road facing south looking over the equestrian site.

	Building	Usage	BUA
1	Facilities Management	The main control and community management center serving Wadi Safar.	1,291 sqm
2	Civil Defense Building	The building will be the central firefighting station serving Wadi Safar and all its assets.	3,226 sqm
3	Central Command Center	The purpose of this CCC will be to monitor the public realm, emergency response coordination, back-up plot/asset operations (as required).	464 sqm
4	Security Building	The building will be the central security building serving Wadi Safar and all its assets.	520 sqm
5	External Worker's		671 sqm
6	Storage & Workshop		416 sqm
7	Electrical Substation		360 sqm
8	Gate & Guard Room	Supporting Facilities Building	38 sqm
9	Ancillaries building. Plant nursery office		46 sqm
10	Underground Water Tank		456 sqm
11	Underground Sewage Treatment Plant		360 sqm

# Examples of technical submittal

## Construction methodology

The Below is Showing The General Layout of All Buildings as described in the Previous Slide

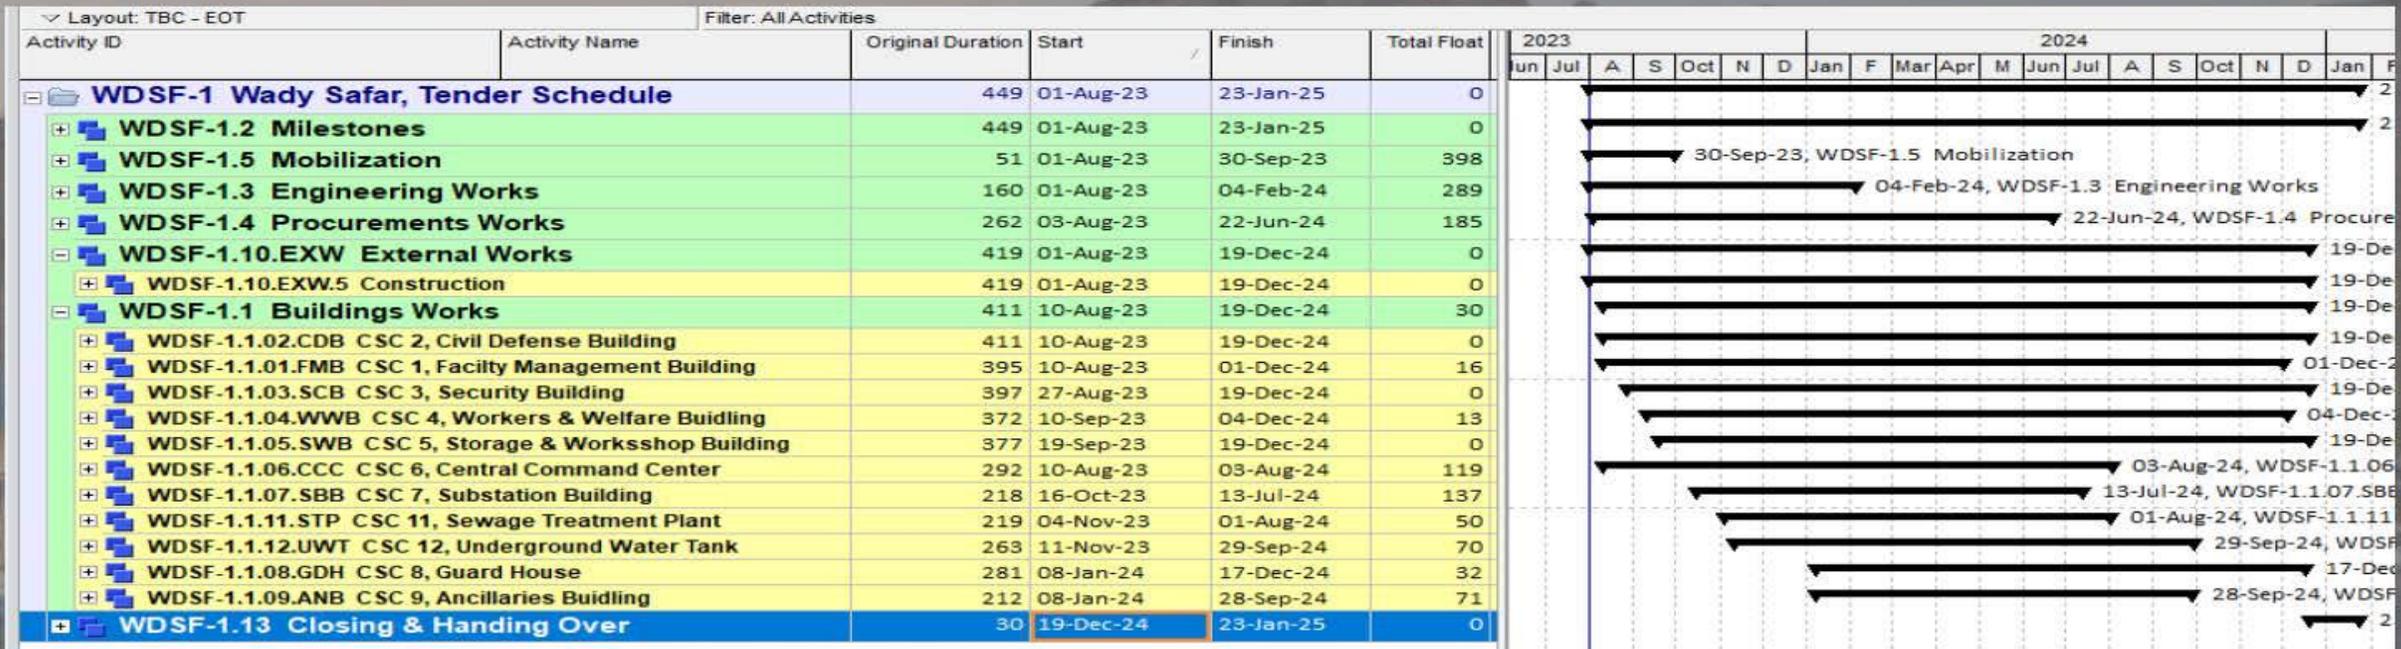

Each Building from The Above is linked to its Predecessor, Start To Start with Proper Lag  
 For Example: The Excavation of Security Building, will Start after The Foundation Finish of Facility Management Building


# Examples of technical submittal

Samman for Construction

Wadi Safar – Central Service Centre

Tender Stage – Technical Offer

Ref No: SCC-DGCL-CSC-T9a

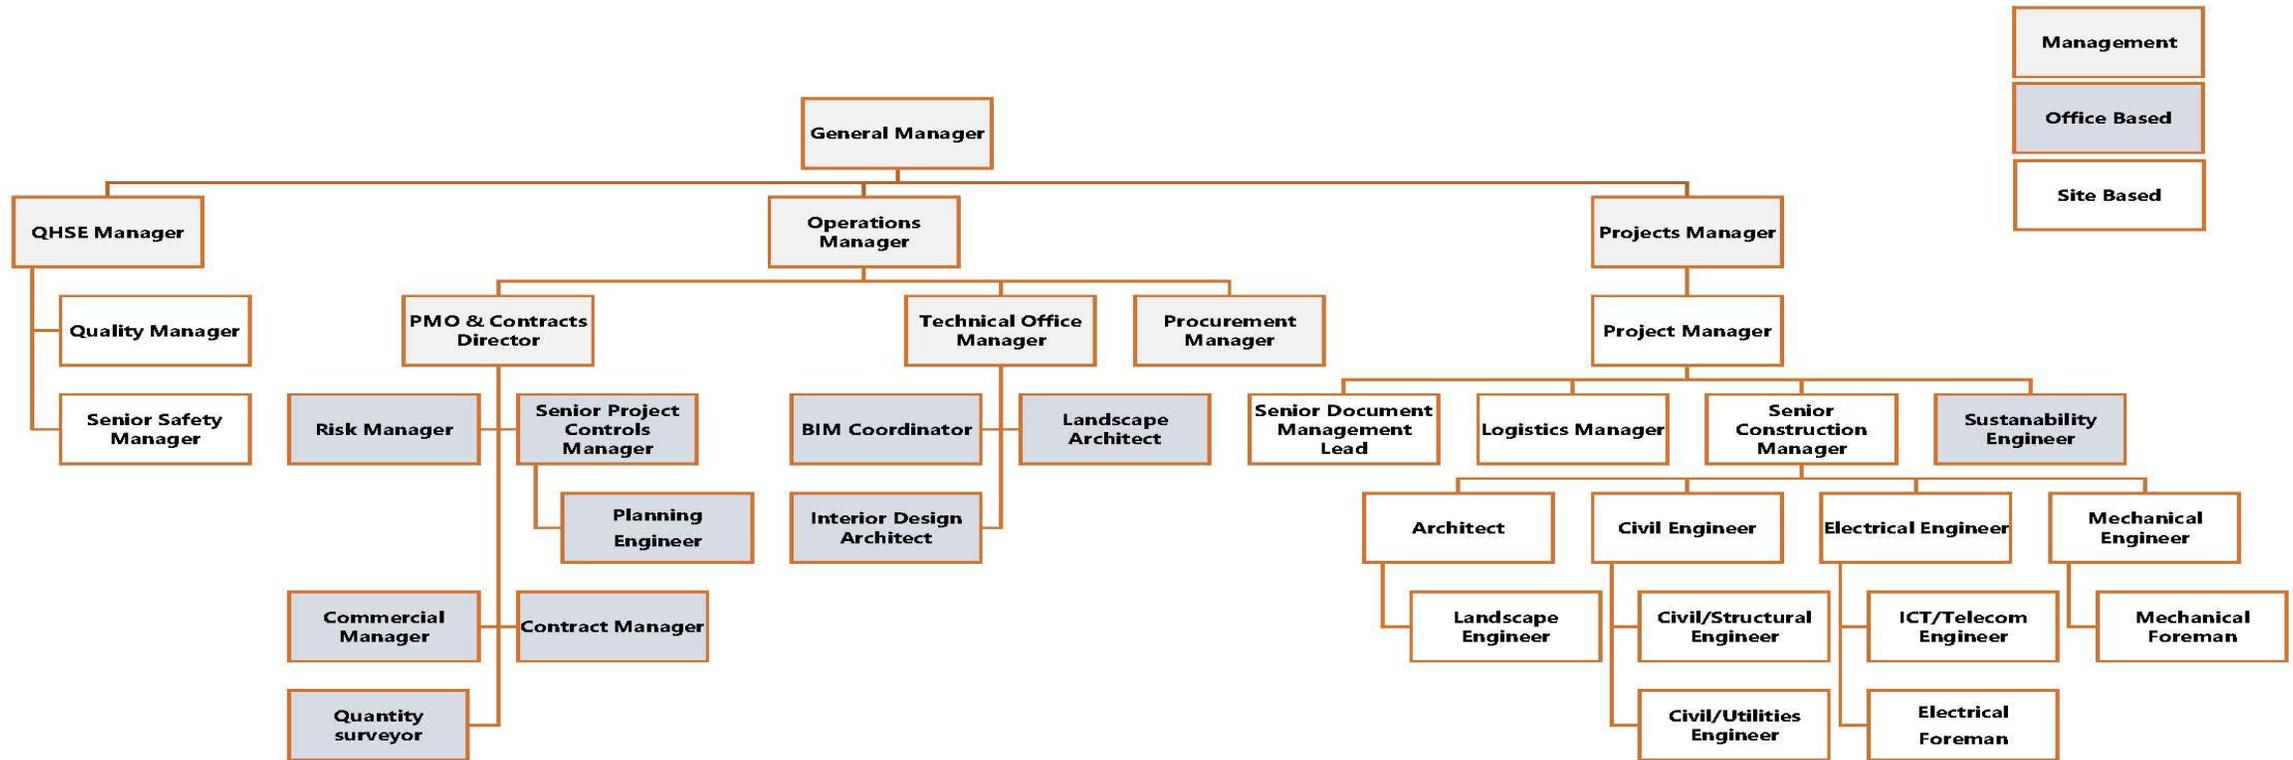

# Examples of technical submittal



Copyright by the Kingdom of Saudi Arabia (K.S.A.). All rights reserved. This document may not be reproduced, stored in a retrieval system, or transmitted in any form or by any means, electronic, mechanical, photocopying, recording, or otherwise, without the prior written permission of SAMMAN ELECTROMECHANICAL. SAMMAN ELECTROMECHANICAL shall not be held liable for any loss or damage of any kind or for any consequences arising from the use of the information contained herein.

DO NOT SCALE BY THIS DRAWING.

REV. FILE	
-----------	--

ORIENTATION	DATE	DATE	DATE
	08/02/2018	08/02/2018	08/02/2018
	PROJECT #1818	ITEM	NO. OF SHEETS
			18/18
	PL. NO.	NO.	

**REVISIONS:** In the construction phase, the contractor shall not be allowed to implement any modification, the replacement of the original location, unless the Contractor has first obtained the Contractor's written approval. At the end of the construction, the Contractor shall submit the as-built drawings or records, including all modifications, to the Consultant for approval. The Contractor shall be responsible for the accuracy of the as-built drawings. The Consultant shall not be held liable for any loss or damage of any kind or for any consequences arising from the use of the information contained herein.

**GENERAL NOTES:**

1. ALL DIMENSIONS ARE IN MILLIMETERS UNLESS OTHERWISE NOTED.
2. UNLESS OTHERWISE NOTED, ALL PARTS OF STRUCTURES SHALL BE OBTAINED IN ACCORDANCE WITH THE SPECIFICATIONS.
3. DO NOT SCALE THE DRAWING. USE WRITTEN DIMENSIONS ONLY.

NO.	TECHNICAL PROPOSAL NO.	DESCRIPTION	M.M.	M.W.	J.B.M.	DATE
1						

DRAWING REVISIONS

CLIENT:

PROJECT MANAGEMENT CONSULTANT:

CONTRACTOR:

**SAMMAN FOR CONSTRUCTION**  
 Tel: +966 122876500, Fax: +966 122870076  
 P.O. Box: 130230, Jeddah 21522, K.S.A.  
 www.sammangroup.com


PROJECT TITLE: WADI SAFAR CENTRAL SERVICES CENTRE  
 PROJECT ADDRESS: RAYAH - WADISAFAR

PROJECT NAME: NURSERY SHADE  
 DRAWING TITLE: SITE MOBILIZATION PLAN

TECHNICAL PROPOSAL	SCALE: 1:1000	REVISION NO.
DATE: 08/02/2018	AS SHOWN	
M.M.	M.W.	

WS-18182-0000-SC-S-DWG-GN-100-100000

- Project Components**
01. FACILITY MANAGEMENT & POLICE BUILDINGS
  02. CIVIL DEFENSE BUILDING
  03. SECURITY BUILDING
  04. PLANT NURSERY
  - 04A. SHADE STRUCTURE
  - 04B. ANCILLARIES BUILDING, PLANT NURSERY OFFICE
  05. EXTERNAL WORKERS WELFARE FACILITY
  06. WASTE YARD
  07. TRAINING YARD
  08. PARKING (VISITORS - STAFF) 24s (3m\*6m)
  09. PARKING (VISITORS - STAFF) 22s (3m\*6m)
  10. PARKING 3s (3m\*6m)
  11. ELECTRICAL SUBSTATION
  12. BUSES PARKING 2s (3.5m\*12m)
  13. WORKSHOP / STORAGE
  14. PARKING 5s (3.5m\*12m)
  15. PROPOSED FLOOD CHANNEL
  16. SEWAGE TREATMENT PLANT underground
  17. GUARD ROOM
  18. UNDERGROUND WATER TANK
  19. CENTRAL COMMAND CENTER
  20. PARKING (VISITORS - STAFF) 3s (3m\*6m)

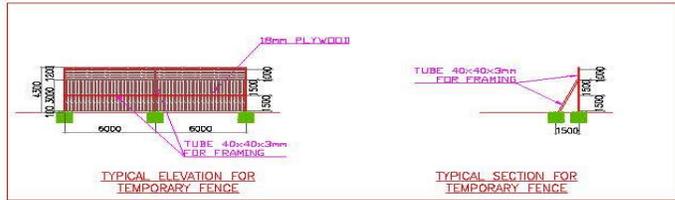

# Our Certificates :





## CERTIFICATE OF REGISTRATION

*This is to certify that the Quality Management System of*  
**Samman Construction Company**  
 Dhahrat Laban . Al Shafa St., P.O Box 6740-13781 Riyadh, Kingdom of Saudi Arabia  
 has been assessed and registered by TNV as conforming  
 to the requirements of:

# ISO 9001:2015

for the following scope

**"Providing Engineering, Architectural, Construction, Electro-Mechanical,  
 landscape and General Contracting Services"**  
**"IAF Group-28&34"**

TNV is accredited by International Accreditation Services (IAS), status of certificate can be verified on  
[www.tnvgroup.org](http://www.tnvgroup.org) & [www.iafcertsearch.org](http://www.iafcertsearch.org)

Certificate Number :	220514016601
Initial Issue Date:	14 <sup>th</sup> May 2022
Current Issue Date:	14 <sup>th</sup> May 2022
Valid Until:	13 <sup>th</sup> May 2025
1 <sup>st</sup> Surveillance Date:	Completed
2 <sup>nd</sup> Surveillance Date:	14 <sup>th</sup> Apr. 2024
Revision:	00

**IAS** ACCREDITED  
MEMBER OF MULTILATERAL ACCREDITATION ARRANGEMENT

Pragyesh Singh  
 Director  
 TNV System Certification P Ltd.  
 (CIN : U74999UP2017PTC093178 )

MANAGEMENT SYSTEM CERTIFICATE



## CERTIFICATE OF REGISTRATION

*This is to Certify that the Occupational Health & Safety Management System of*  
**Samman Construction Company**  
 Dhahrat Laban . Al Shafa St., P.O Box 6740-13781 Riyadh, Kingdom of Saudi Arabia  
 has been assessed and registered by TNV as conforming  
 to the requirements of:

# ISO 45001:2018

For the following Scope

**"Providing Engineering, Architectural, Construction, Electro-Mechanical,  
 landscape and General Contracting Services"**  
**"IAF Group-28&34"**

TNV is accredited by International Accreditation Services (IAS), Status of Certificate can be verified on  
[www.tnvgroup.org](http://www.tnvgroup.org) & [www.iafcertsearch.org](http://www.iafcertsearch.org)

Certificate Number :	220514036601
Initial Issue Date:	14 <sup>th</sup> May 2022
Current Issue Date:	14 <sup>th</sup> May 2022
Valid Until:	13 <sup>th</sup> May 2025
1 <sup>st</sup> Surveillance Date:	Completed
2 <sup>nd</sup> Surveillance Date:	14 <sup>th</sup> Apr. 2024
Revision:	00

**IAS** ACCREDITED  
MEMBER OF MULTILATERAL ACCREDITATION ARRANGEMENT

Pragyesh Singh  
 Director  
 TNV System Certification P Ltd.  
 (CIN : U74999UP2017PTC093178 )

MANAGEMENT SYSTEM CERTIFICATE



## CERTIFICATE OF REGISTRATION

*This is to certify that the Environment Management System of*  
**Samman Construction Company**  
 Dhahrat Laban . Al Shafa St., P.O Box 6740-13781 Riyadh, Kingdom of Saudi Arabia  
 has been assessed and registered by TNV as conforming  
 to the requirements of:

# ISO 14001:2015

For the following Scope

**"Providing Engineering, Architectural, Construction, Electro-Mechanical,  
 landscape and General Contracting Services"**  
**"IAF Group-28&34"**

TNV is accredited by International Accreditation Services (IAS), Status of Certificate can be verified on  
[www.tnvgroup.org](http://www.tnvgroup.org) & [www.iafcertsearch.org](http://www.iafcertsearch.org)


Certificate Number :	220514026601
Initial Issue Date:	14 <sup>th</sup> May 2022
Current Issue Date:	14 <sup>th</sup> May 2022
Valid Until:	13 <sup>th</sup> May 2025
1 <sup>st</sup> Surveillance Date:	Completed
2 <sup>nd</sup> Surveillance Date:	14 <sup>th</sup> Apr. 2024
Revision:	00

**IAS** ACCREDITED  
MEMBER OF MULTILATERAL ACCREDITATION ARRANGEMENT

Pragyesh Singh  
 Director  
 TNV System Certification P Ltd.  
 (CIN : U74999UP2017PTC093178 )

MANAGEMENT SYSTEM CERTIFICATE

# SAMMAN Organization Chart

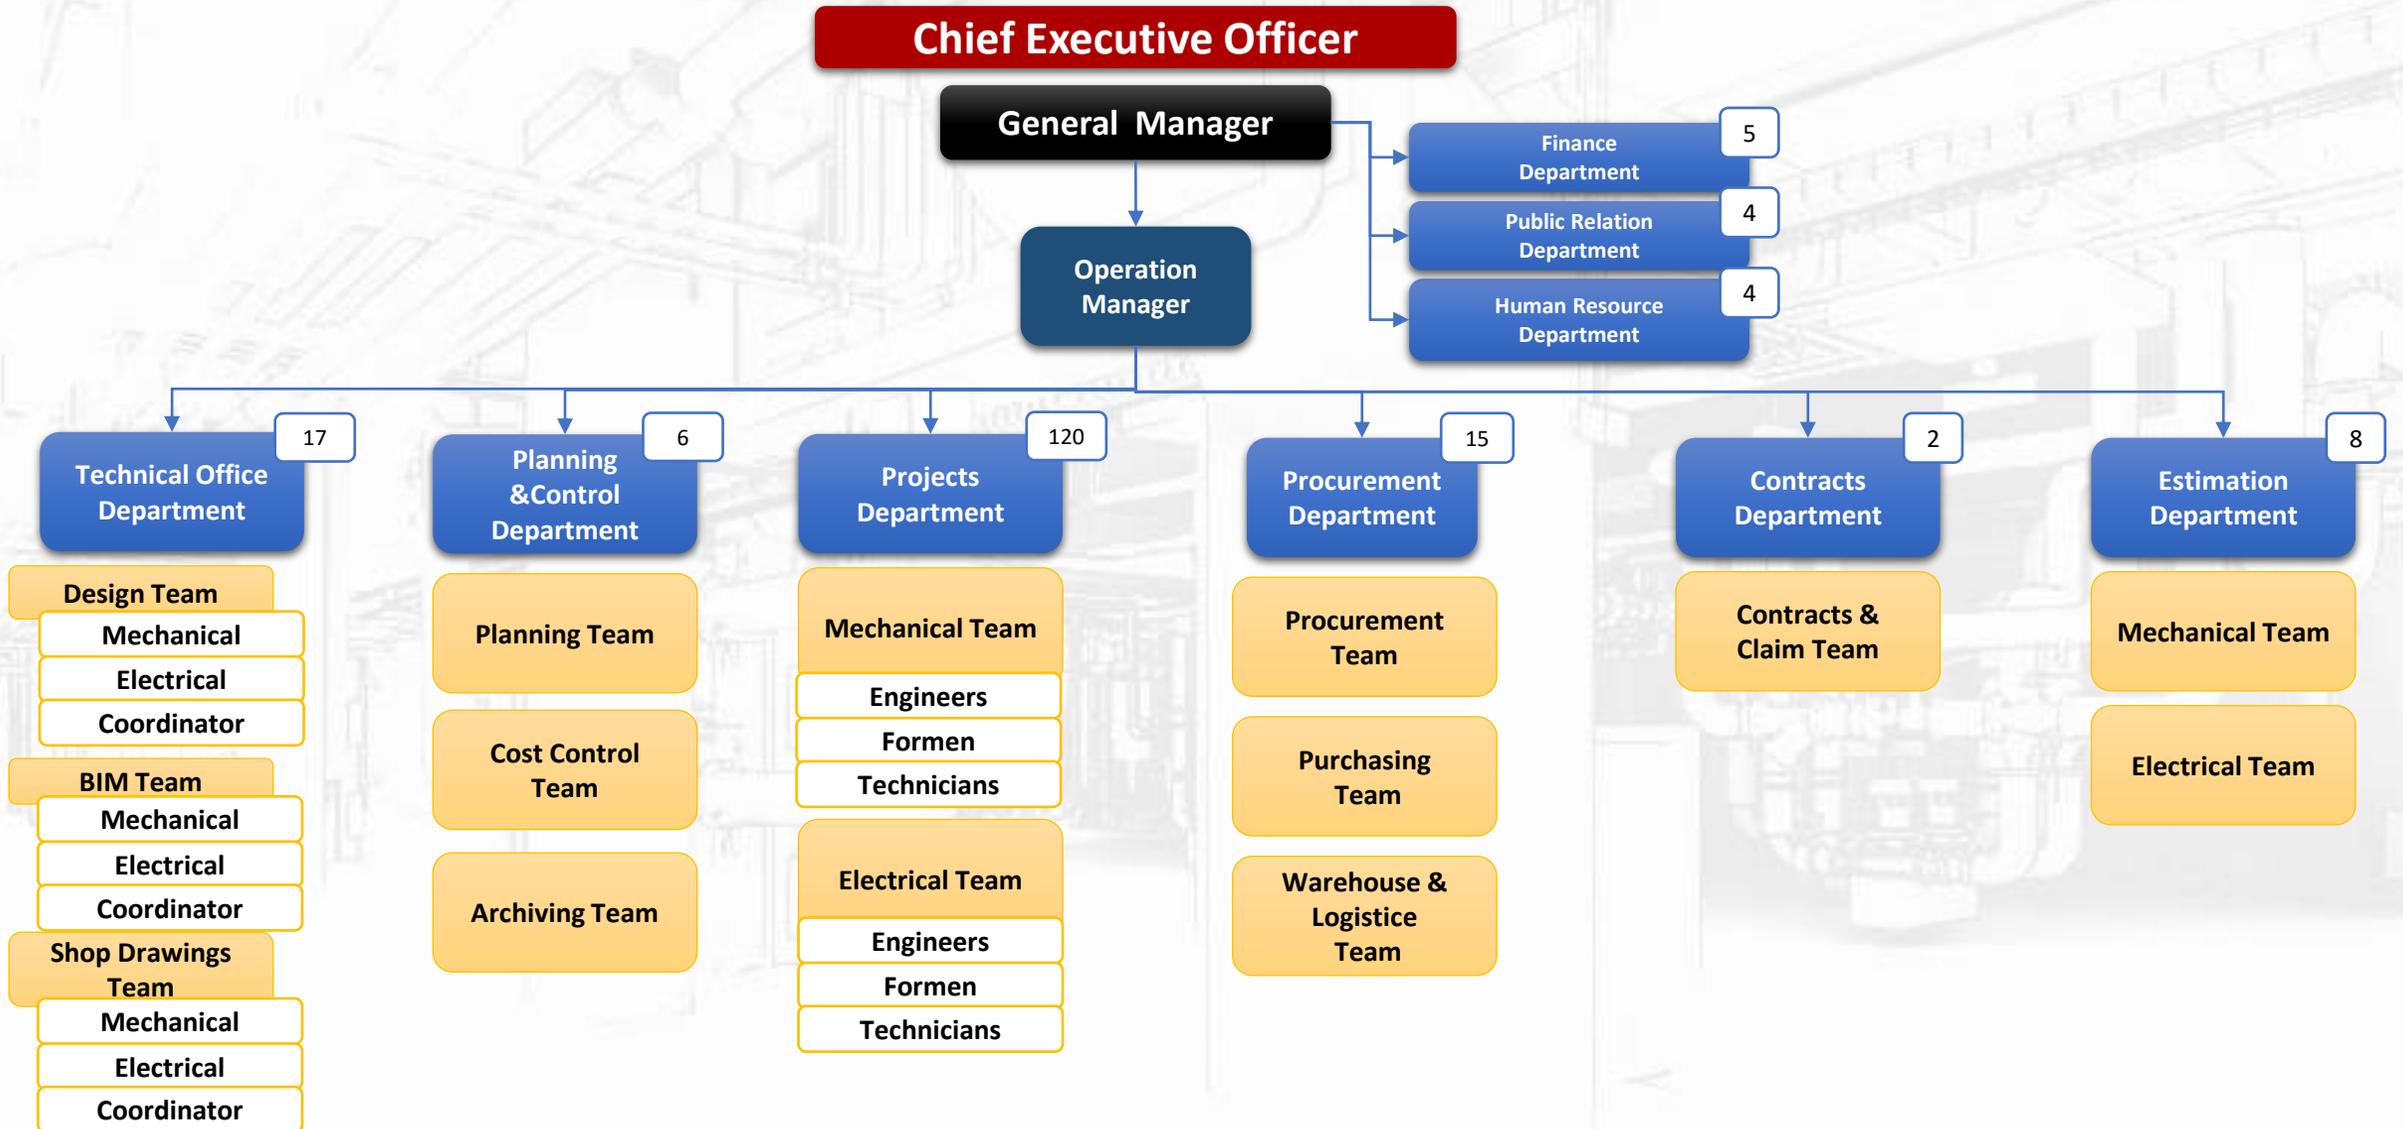

# Our clients

## Hospitality



## Entertainment



## Medical



## Commercial/ Administration



## Banks



## Aviation



## Education



# Ongoing Project



د. سليمان الحبيب  
DR SULAIMAN AL HABIB  
medical group الطبية



Item	Project Name	Owner	Location	Contract Amount	
1	Central Service Centre	Diriyah Gate Company Limited	Wadi Safar	SAR 98,789,288	1%
2	Al-arab Hospital	Dar Alnoor	JEDDAH	SAR 146,907,688	Upcoming
3	Utility Buildings Civil & MEP works for a central logistic Hub	The Red Sea Development Company	Red Sea	SAR 56,704,368	1%
4	Mouasate Hospital	Mafaahm Al'maar	JEDDAH	SAR 68,479,038.50	3%
5	HILTON Double tree (HDT) Alfursan	Riyad Real Estate Income Company	Riyadh	SAR 24,000,000	78%
6	Al Mathnab Mall	Al Othaim Investment Company	Al-Qassim	SAR 30,417,500	11%
7	Jeddah Accommodation - MEP Work	Dr. Sulaiman Al Habib Medical Services Group Company	Jeddah	SAR 57,395,829	98%
8	Buraidah Medical Center.	Dr. Sulaiman Al Habib Medical Services Group Company	Buraidah	SAR 26,495,316	85%
9	Pathology & Medical Laboratory (phase 1)	National Guard Health Affairs	JEDDAH	SAR 22,496,863	95%
10	Establishment of 2 schools	Tatweer Buildings Company	MEDINA	SAR 14,363,517	99%
11	Al Rajhi Regional administration	Al Rajhi Bank	Al Khobar	SAR 16,145,600	26%
12	Riyadh Mahdi FTLD construction	Leejam Sports Company	Riyadh	SAR 10,052,220	1%
13	Nurse Accommodation	Dr. Sulaiman Al Habib Medical Services Group Company	Al-Narjs	SAR 14,948,584	1%
14	AMP Project	Mafaahm Al'maar	Al-kharj	SAR 18,172,576	69%
15	Samtah University	Jazan University	Jazan	SAR 8,666,034	32%
16	Souliman Al Habib King Abdullah Economic City Clinic	Dr. Sulaiman Al Habib Medical Services Group Company	King Abdullah Economic City	SAR 4,298,750	62%
17	Al Wataniya Tower	Mafaahm Al'maar	Al-kharj	SAR 1,403,500	6%

# Ongoing Project

- ❖ Utility Buildings Civil & MEP works for a central logistic Hub( Red Sea)

- ❖ Establishment of 2 schools -TBC
- ❖ Souliman Al Habib King Abdullah Economic City Clinic

- ❖ Al-Arab Hospital
- ❖ Mouasate Hospital
- ❖ Jeddah Accommodation –Dr. Suliman Al-Habib
- ❖ Pathology &Medical Laboratory (phase 1)
- ❖ Al medhailif construction - SNB



- ❖ Al Mathnab Mall
- ❖ Buraidah Medical Center
- ❖ Al Rajhi Bank Al Sadah Branch

- ❖ Central Service Centre
- ❖ HILTON Double tree (HDT) Alfursan
- ❖ Riyadh Mahdi FTLD construction
- ❖ Nurse Accommodation –Al-Narjs
- ❖ AMP Project
- ❖ Majmaah Fitness Time And Drive Through
- ❖ Holiday inn - Alqasr
- ❖ Al Wataniya Tower

- ❖ Samtah University

Project Cost :SAR 98,789,288




Project Duration:

Project Name: Central Service Centre

Project Location: Riyadh

Project Client:

Project Consultant:

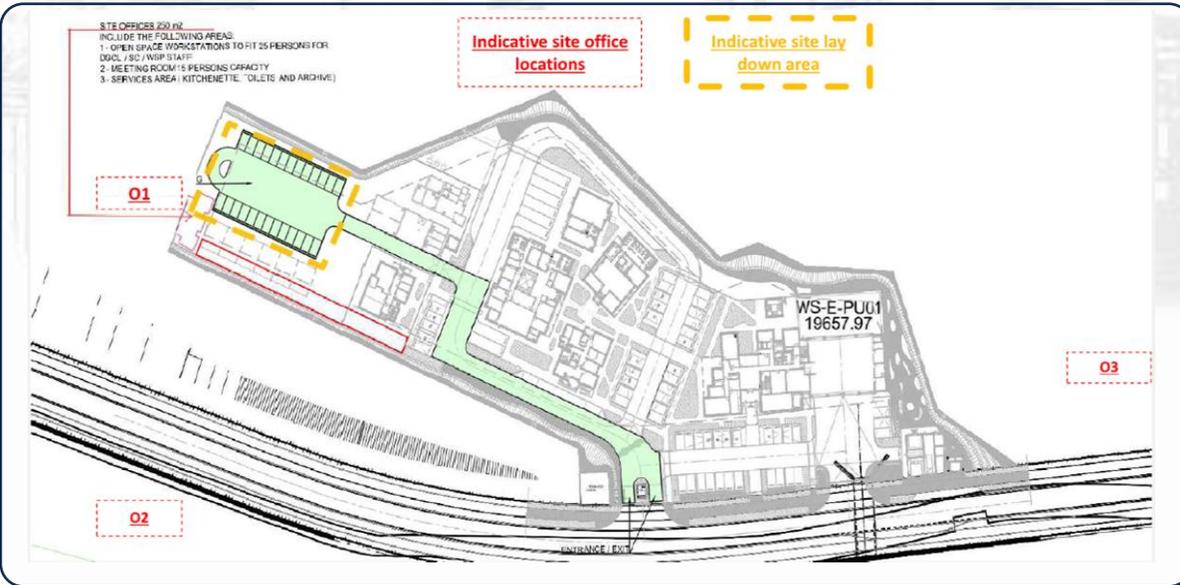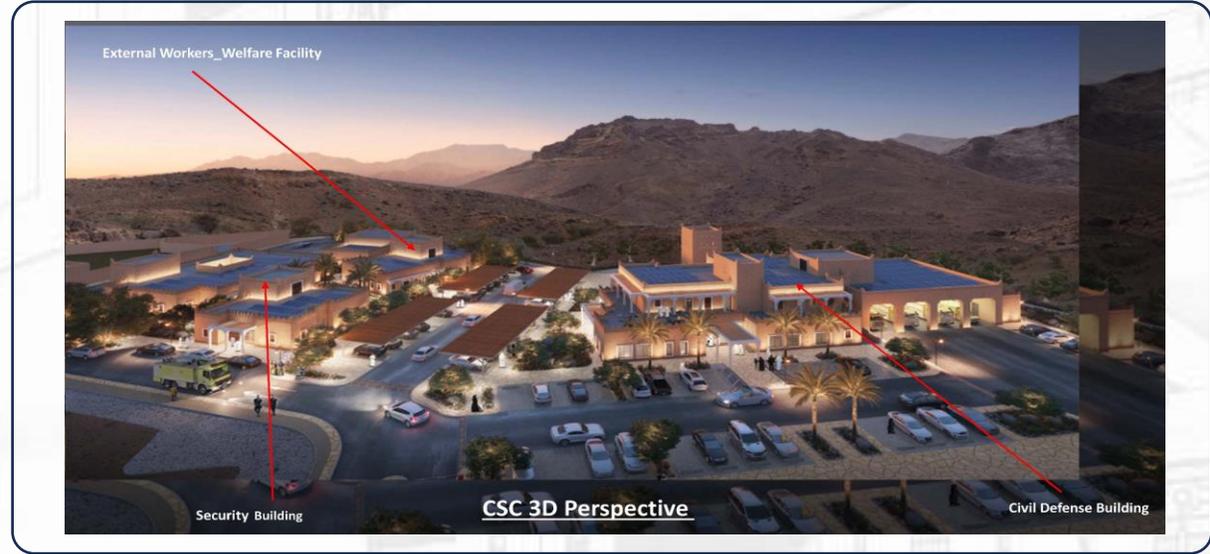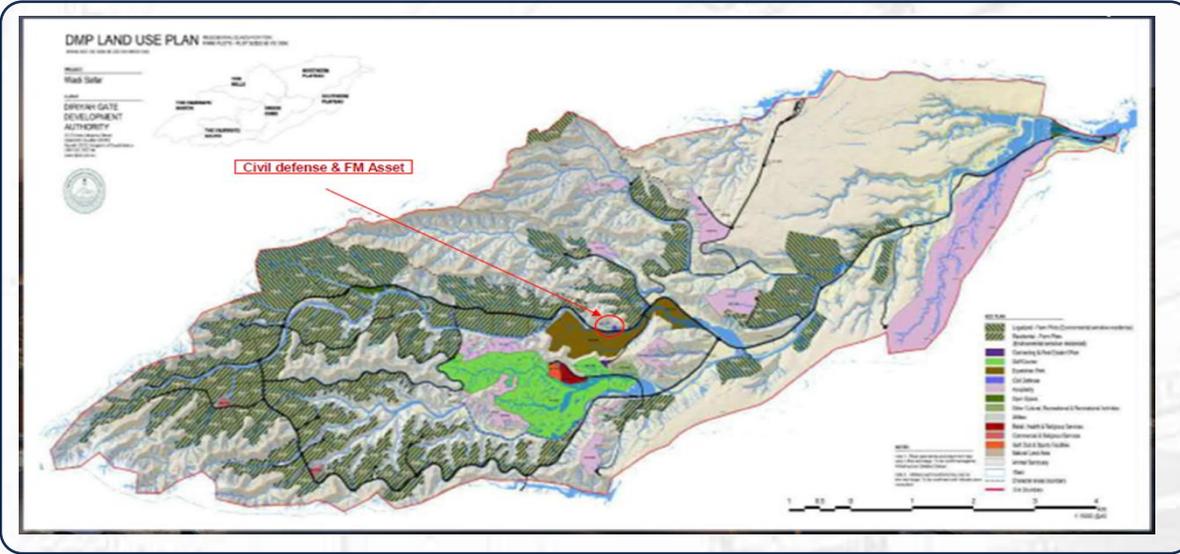

Project Cost :SAR 56,704,368

Project Duration:

Project Name:Utility Buildings Civil & MEP

works for a central logistic Hub

Project Location:Riyad

Project Client:



Project Consultant:



Lighting Inspirational mood:



Lighting Control strategy:

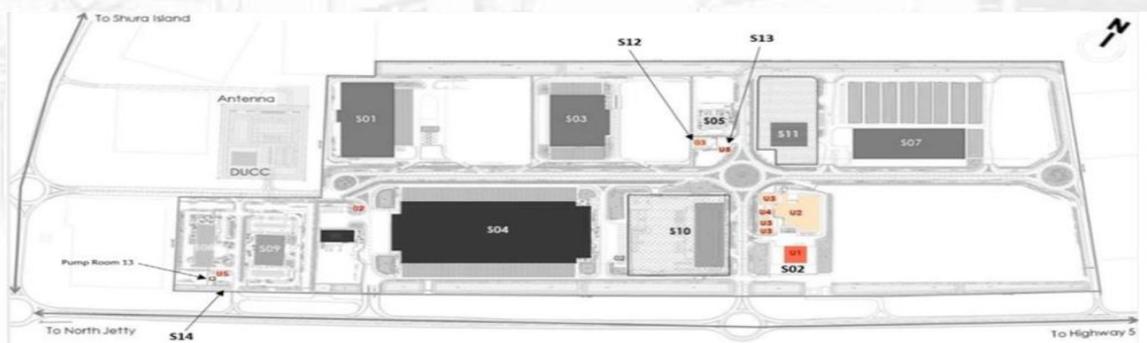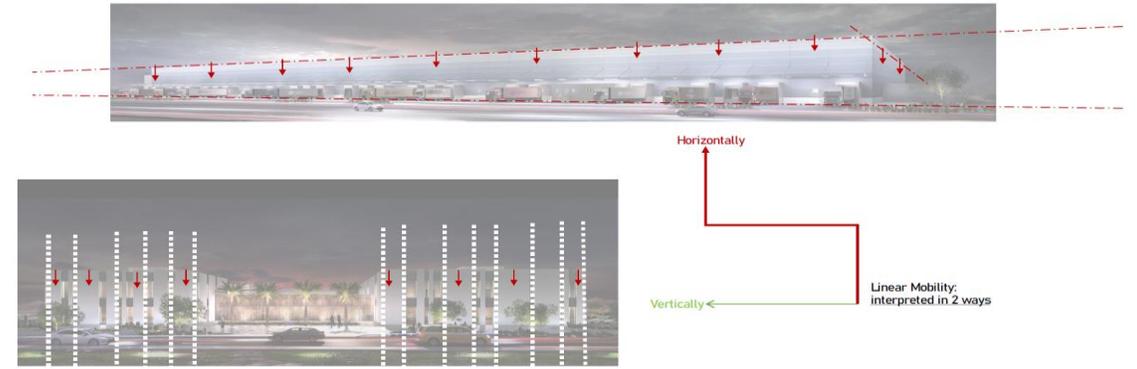

**Zones**



S01 Central Laundry	S08 Central Fire Station & HQ	01 Controlled Commodities	U1 Solid Waste
S02 Central Utility Plot	S09 Central Security Unit & HQ	02 Drivers building	U2 Utility Hub
S03 Central Catering Facility	S10 Start-up Distribution Center	03 Security Control Centre	U3 Water Tank
S04 Central Distribution Center	S11 Start-up Transportation Hub		U4 Fire Tank
S05 Quality Control Laboratory	S12 Security Control Centre		U5 Electrical Sub-station
S06 Central Distribution Center Expansion	S13 & S14 Electrical Substation		
S07 Central Transportation Facility			

Issued for Construction Report



7.7.9 Security Control Building (SC)

7.7.10 Utility Building

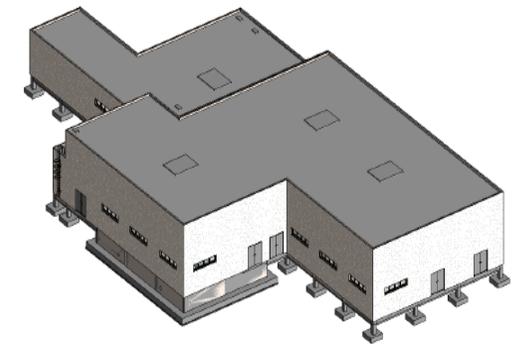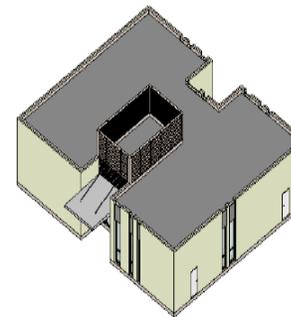

3D VIEW

Project Cost :SAR SAR 24,000,000

Project Duration:

Project Name: HILTON Double tree (HDT)  
Alfursan  
Project Location: Riyadh

Project Client:Riyad Real Estate Income  
Company  
Project Consultant:



Project Cost :SAR 18,172,576

Project Duration:

Project Name: AMP Project

Project Location: Al-kharj

Project Client:

Project Consultant:



Project Cost :SAR 30,417,500

Project Name:Al Mathnab Mall

Project Client:

Project Duration:

Project Location:

Project Consultant:




Project Cost :SAR  
Project Duration:

Project Name:

Project Location:

Project Client:Dr. Sulaiman Al Habib Medical Services  
Group Company  
Project Consultant:

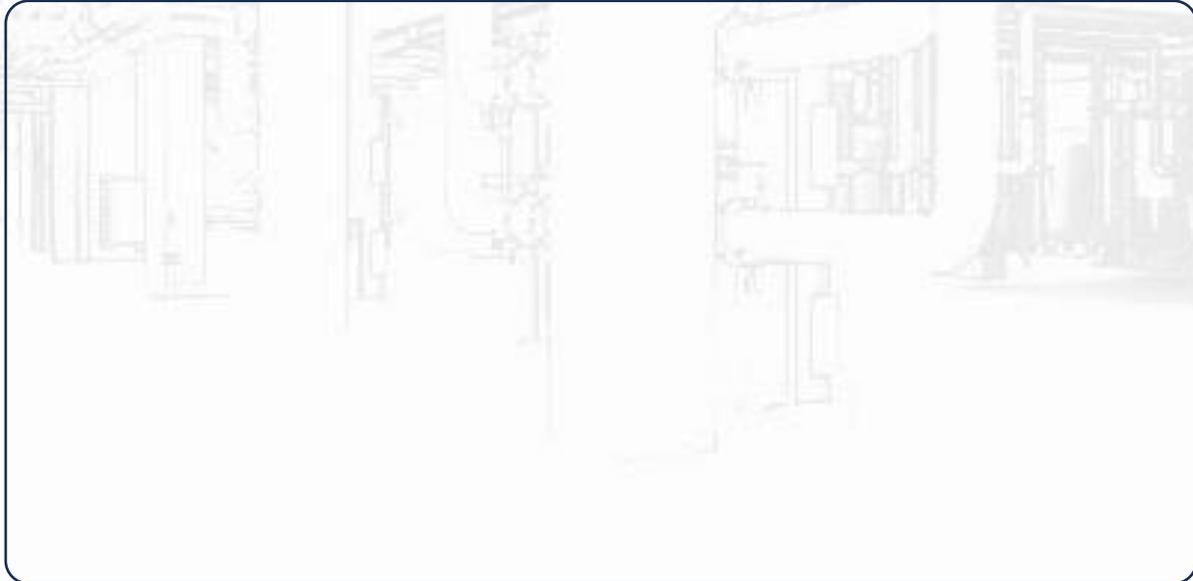

**Project Cost :SAR 22,496,863**


**Project Duration:**

**Project Name: Pathology &Medical Laboratory**

**Project Location: Jeddah**

**Project Client: National Guard Health Affairs**

**Project Consultant:**

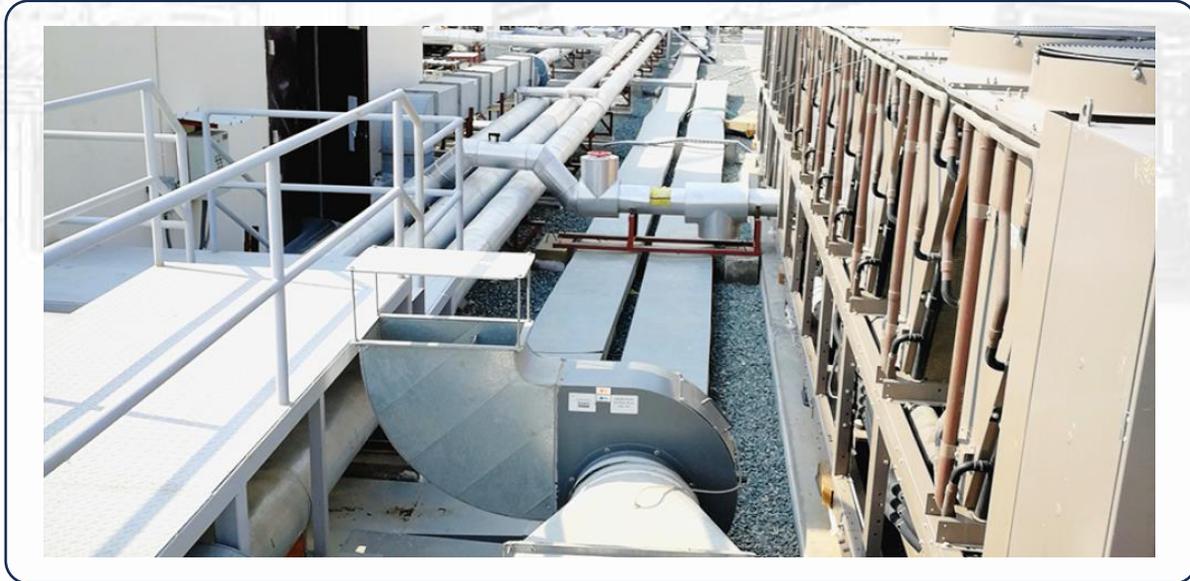

# SAMMAN Hospitality & Residential Projects :



Item	Project Name	Owner	Location	Contract Amount
1	Ascott Villas Hotel	Badhel AL Khair Est.	Riyadh	SAR 51,160,901
2	HILTON Double Tree (HDT) Alfursan	Riyad Real Estate Income Company	Riyadh	SAR 24,000,000
3	Makarim Ajjad Makkah Hotel	Dur Hospitality	Makkah	SAR 16,650,000
4	Family Staff Housing	Dur Hospitality	Riyadh	SAR 12,227,056
5	Bafil Hotel - Al Azizyah	Eisa Bin Ladin	Makkah	SAR 24,467,487
6	Taiba Suites Al Madinah	Taiba Investments	Al Madinah Al Munawwarrah	SAR 11,675,192
7	Al-basateen Villas	Jidawi Albasatin Real Estate	Riyadh	SAR 4,230,932
8	Holiday Inn - Alqasr	Al Hokair Group	Riyadh	SAR 3,351,583
9	Makarim Riyadh Hotel	Dur Hospitality	Riyadh	SAR 5,532,573
10	Amaala Triple Bay - Four Seasons Resort Mock-up	The Red Sea Development Company	Red Sea	SAR 1,200,000
11	Mock-up Room Construction Works For Rosewood Hotel At AMAALA - Triple Bay	The Red Sea Development Company	Red Sea	SAR 2,399,658
12	Villas Complex	Private Owners	Makkah	SAR 28,186,920

Project Cost :SAR 98,789,288

Project Duration:

Project Name: Ascott Villas Hotel

Project Location: Riyadh

Project Client: Badhel AL Khair Est.

Project Consultant:



Project Cost :SAR 16,650,000

Project Duration:

Project Name: Makarim Ajyad Makkah Hotel

Project Location: Makkah

Project Client Dur Hospitality

Project Consultant:



**Project Cost :SAR 12,227,056**


**Project Duration:**

**Project Name: Family Staff Housing**

**Project Location: Riyadh**

**Project Client: Dur Hospitality**

**Project Consultant:**

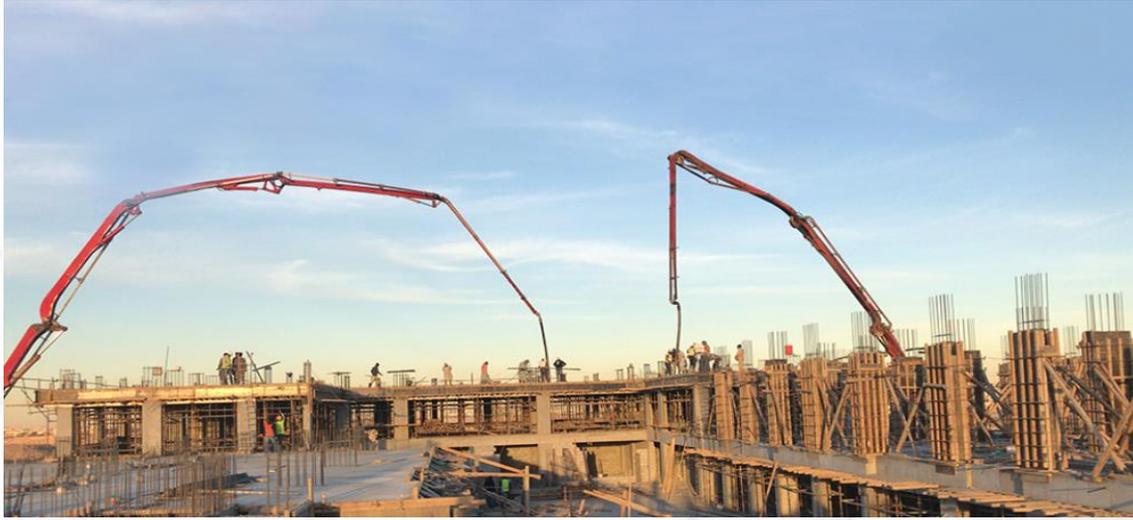

Project Cost :SAR 11,675,192

Project Duration:

Project Name: Taiba Suites Al Madinah

Project Location: Al Madinah

Project Client:Taiba Investments

Project Consultant:



# SAMMAN Medical Projects



Item	Project Name	Owner	Location	Contract Amount
1	Al-Arab Hospital	Dar Alnoor	Jeddah	SAR 146,907,688
2	Mouasate Hospital	Mouasate Hospital	Jeddah	SAR 68,479,039
3	Dr.Suliman Fakeeh Hospital	Dr. Soliman Fakeeh	Jeddah	SAR 31,335,752
4	Jeddah Accommodation - MEP Work	Dr. Sulaiman Al Habib Medical Services Group Company	Jeddah	SAR 57,395,829
5	Pathology &Medical Laboratory (Phase 1)	National Guard Health Affairs	Jeddah	SAR 22,496,863
6	Stuff Housing For Beesh Hospital	Ministry Of Health	Beesh	SAR 16,919,532
7	Pathology &Medical Laboratory	National Guard Health Affairs	Jeddah	SAR 14,496,863
8	Buraidah Medical Center.	Dr. Sulaiman Al Habib Medical Services Group Company	Buraidah	SAR 26,495,316
9	Military Hospital, Prince Sultan Air Base , King Fahd	Ministry Of Defense	Taif	SAR 12,424,650
10	Development Of Operation Medical Tower –King Saud Medical City	Ministry Of Health	Riyadh	SAR 9,386,000
11	Nurse Accommodation	Dr. Sulaiman Al Habib Medical Services Group Company	Al-narjs	SAR 14,948,584
12	Finishing Civil, Electrical And Mechanical Works In Al-hada Military Hospital	Ministry Of Defence	Hada	SAR 5,994,868
13	Executing Civil, Electrical And Mechanical Works In King Faisal Specialist Hospital	King Faisal Specialist Hospital	Jeddah	SAR 4,987,771
14	Negative Pressure Rooms	Armed Forces Hospital	Taif	SAR 2,990,073
15	Car Workshop Restoration For Hospitals Of The Armed Forces	Ministry Of Defense	Taif	SAR 1,578,700
16	Souliman Al Habib King Abdullah Economic City Clinic	Dr. Sulaiman Al Habib Medical Services Group Company	King Abdullah Economic City	SAR 4,298,750

Project Cost :SAR 31,335,752

Project Duration:

Project Name: Dr.Suliman Fakeeh Hospital

Project Location:Jeddah

Project Client: Dr.Suliman Fakeeh Hospital

Project Consultant:



Project Cost :SAR 16,919,532

Project Duration:

Project Name: Stuff Housing For Beesh

Hospital

Project Location:Beesh

Project Client: Ministry Of Health

Project Consultant:



Project Cost :SAR 9,386,000



Project Duration:

Project Name: Operation rooms

Project Location:Riyadh

Project Client: Ministry of health

Project Consultant:

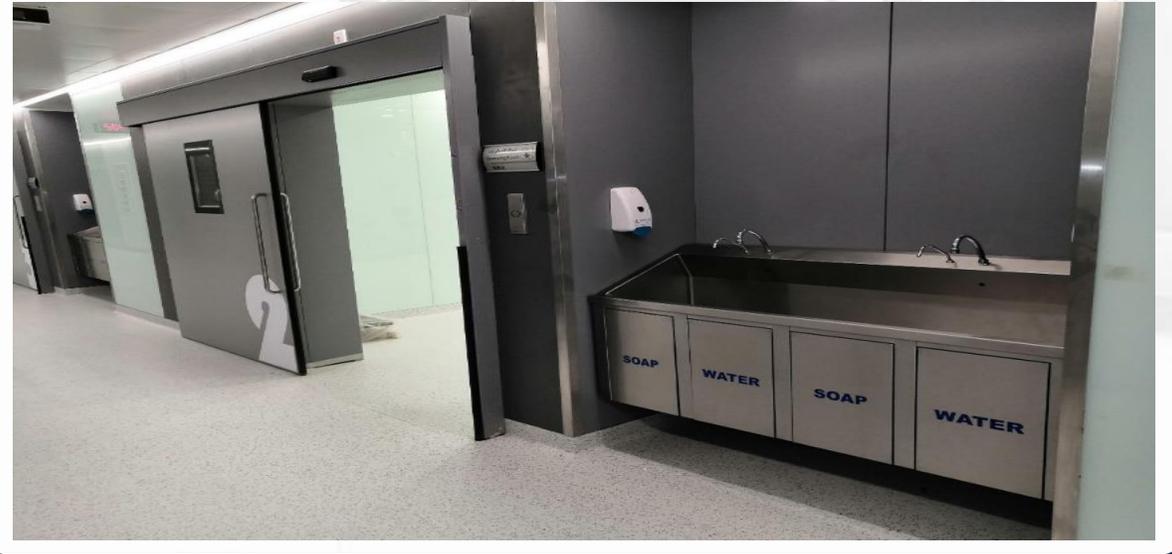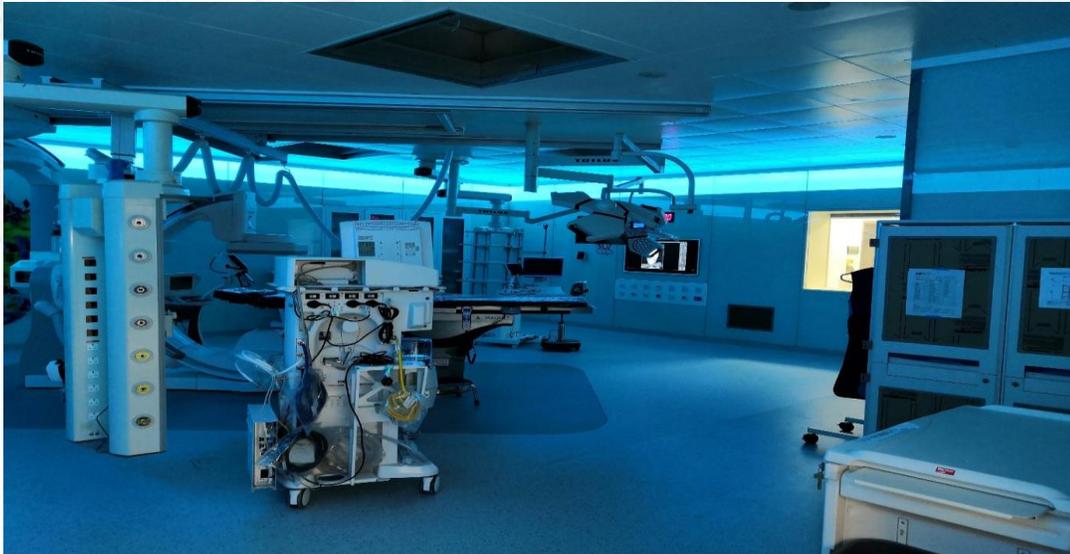

# SAMMAN Airports Projects :



Item	Project Name	Owner	Location	Contract Amount
1	Development Of Prince Sultan Bin Abdul Aziz AIRPORT	GACA	Tabuk	SAR 22,498,079
2	Construction Of Three International Terminals In Three Domestic Airports	GACA	3 Airports	SAR 20,337,259
3	Aeronautical Civil Radar Constellation (ACRC) Radar Tower Foundation (24 Airport)	GACA	24 Airport	SAR 13,244,436
4	Workshop in The Sectors for GACA	GACA	Abha	SAR 9,407,167
5	Construction Of The Main Air Navigation Building	GACA	Jeddah	SAR 7,361,348
6	Control Buildings For Networks System and Computer Equipment Supported For Airports (IT Buildings) In Several Airports	GACA	7 Airport	SAR 7,062,209
7	Development For VIP Halls and Executive Offices at Several Domestic Airports	GACA	3 Airport	SAR 4,217,188
8	Pilots Housing For Saudi Arabian Airlines C7-42,43,44,45,46)	Saudi Arabian Airlines	Jeddah	SAR 3,329,995
9	Main Building of Saudi Arabian Airlines	Saudi Arabian Airlines	Alkhobar	SAR 1,917,897
10	Upgrading and Rehabilitation of Landside and intermediate Level Toilets T1&t2 (Build & Design)	Alraydh Airports Company	Riyadh	SAR 1,469,093
11	Electrical Transformers For King Abdulaziz Int. Airport	GACA	Jeddah	SAR 748,800

Project Cost :SAR 20,337,259


Project Duration:

Project Name:Three International Terminals In Three  
Domestic Airports

Project Location:Jazan international AIRPORT

Project Client:

Project Consultant:

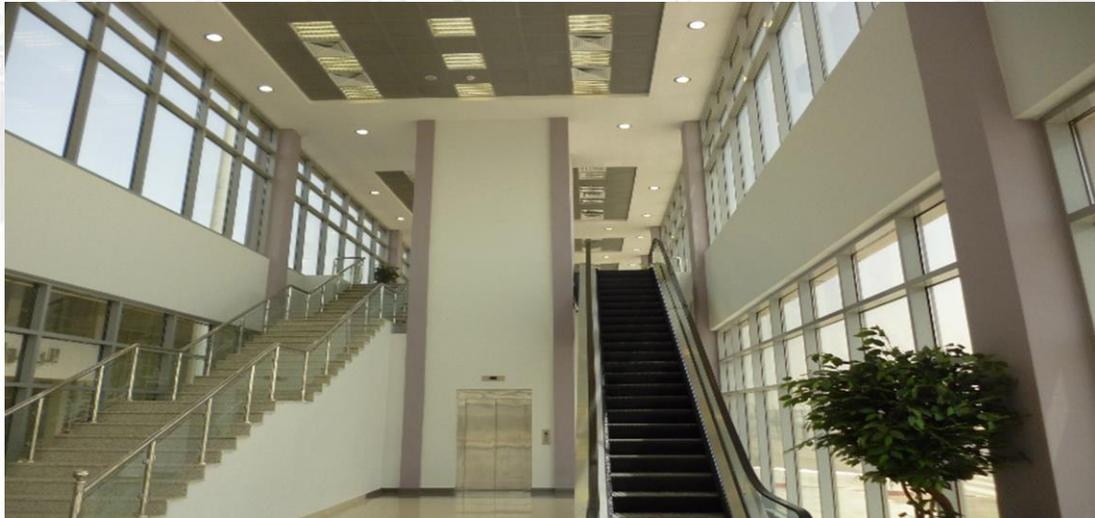

Project Cost :SAR 7,361,348


Project Duration:

Project Name:Air Navigation Building

Project Location: Jeddah

Project Client:

Project Consultant:

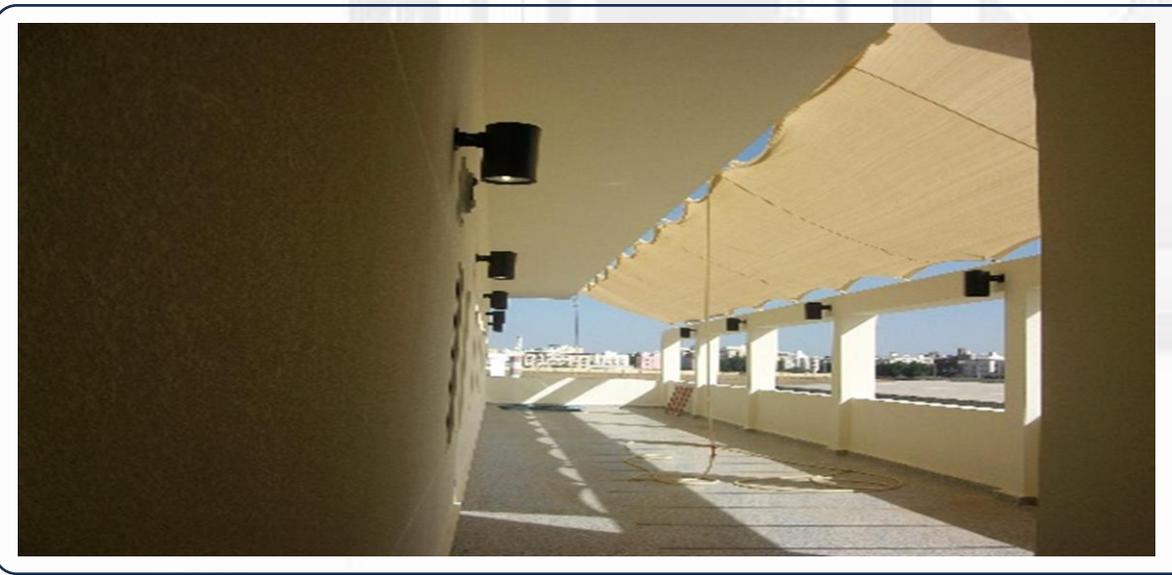

Project Cost :SAR 20,337,259

Project Duration:

Project Name:Domestic Airports (Phase III)

VIP Lounge & offices

Project Location: 3 Airports

Project Client:

Project Consultant:



# SAMMAN BANKS Projects :

## Rajhi :





Item	Project Name	Owner	Location	Contract Amount
1	Al Rajhi Bank Headquarter	Al Rajhi Bank	Riyadh	SAR 29,163,070.00
2	Al Rajhi Regional administration	Al Rajhi Bank	Al Khobar	SAR 16,145,599.50
3	Al Rajhi Bank Al Sadah Branch	Al Rajhi Bank	Al Qassem	SAR 2,384,046.69
4	North Of King Salman Road Al-Narjis Showroom	Tuder Real Estate	Riyadh	SAR 1,798,442.55
5	Al Rajhi Bank AL BASATEEN Branch	Al Rajhi Bank	Makkah	SAR 1,730,019.38
6	Renovation for ladies AL BASATEEN Branch banking	Tuder Real Estate	Makkah	SAR 1,286,480.68
7	AL Rajhi Bank Al Jouf Branch	Al Rajhi Bank	Al Jouf	SAR 1,272,151.53

Project Cost :29,163,070.00  
Project Duration:

Project Name: Al Rajhi Bank Headquarter  
Project Location:

Project Client: Al Rajhi  
Project Consultant:

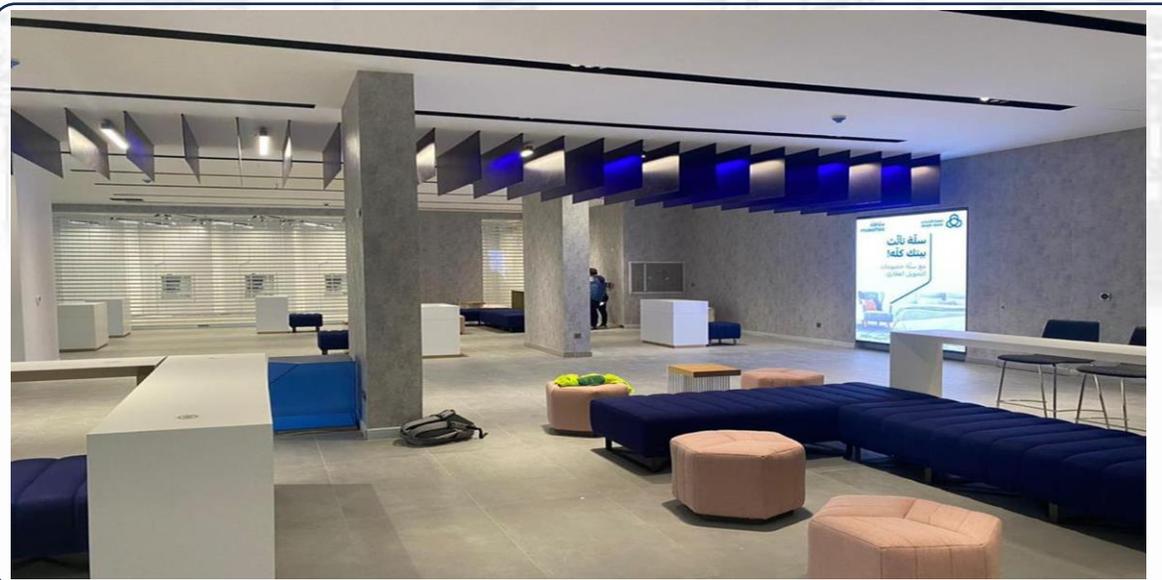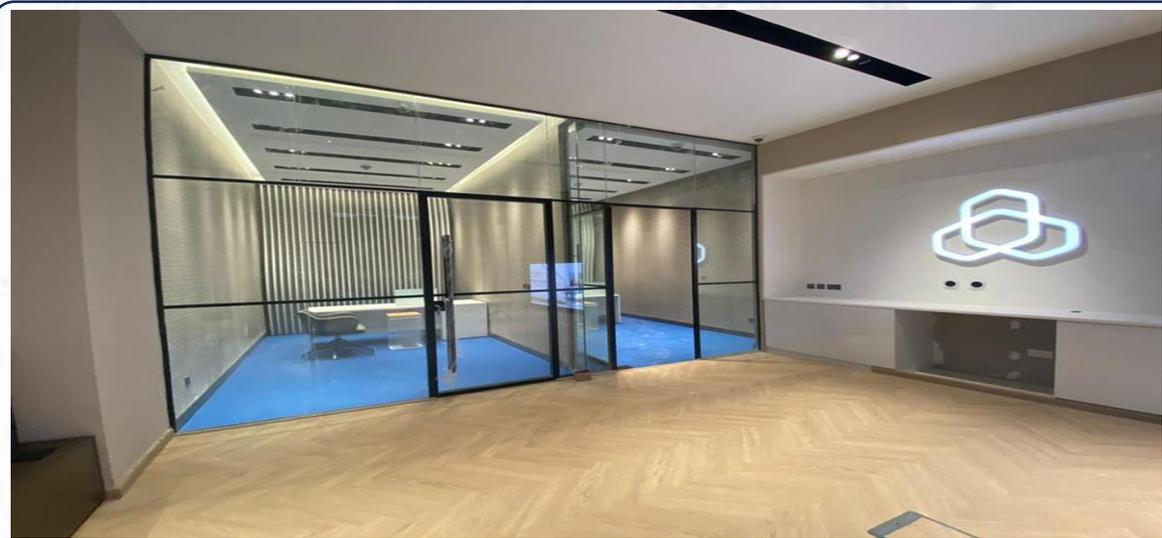

# SAMMAN BANKS Projects :



Item	Project Name	Owner	Location	Contract Amount
1	NCB Al Ghadi Branch	National Commercial Bank(NCB)	TAIF	SAR 4,127,972
2	NCB Mwathafeez Branch	National Commercial Bank(NCB)	ABHA	SAR 3,823,700
3	NCB Moroj Branch	National Commercial Bank(NCB)	ABHA	SAR 3,562,307
4	NCB Al Nouman Branch	National Commercial Bank(NCB)	Khamis Mushayt	SAR 3,532,140
5	NCB Al Mousa Residential Planning Branch	National Commercial Bank(NCB)	Khamis Mushayt	SAR 3,082,500
6	NCB / Mahail Branch (426)	National Commercial Bank(NCB)	ASEER	SAR 2,978,589
7	NCB Rabigh Branch - (151 )	National Commercial Bank(NCB)	RABIGH	SAR 2,890,235
8	Al medhailif construction - SNB	SNB - Saudi National Bank	Al Mudhaylif	SAR 2,519,368
9	King Faisal Branch .	National Commercial Bank(NCB)	ABHA	SAR 2,341,350
10	NCB Branch, Lease Financing Center and Direct Sales Center Air ort Road	National Commercial Bank(NCB)	Al Madina Al Monawara	SAR 2,332,225
11	NCB Brand Vision Branch	National Commercial Bank(NCB)	HAIL	SAR 2,324,250
12	NCB Al Dayer Branch	National Commercial Bank(NCB)	JAZAN	SAR 2,180,786
13	NCB Sabya Branch	National Commercial Bank(NCB)	JAZAN	SAR 2,147,760
14	NCB Al Aresah Branch	National Commercial Bank(NCB)	Nagran	SAR 2,017,507
15	NCB Yanbu Main Branch (351)	National Commercial Bank(NCB)	YANBU	SAR 1,905,213
16	NCB Al Eskan Al Ganoby Branch	National Commercial Bank(NCB)	JEDDAH	SAR 1,572,452
17	NCB /Aljamaa Branch (223)	National Commercial Bank(NCB)	RIYADH	SAR 1,423,196

# SAMMAN BANKS Projects :



Item	Project Name	Owner	Location	Contract Amount
18	NCB Al Shuhada Branch	National Commercial Bank(ncb)	Taif	SAR 1,419,281
19	NCB / Tahliya Branch	National Commercial Bank(ncb)	Jeddah	SAR 1,224,170
20	NCB Renovation of Sabya Branch	National Commercial Bank(ncb)	Jazan	SAR 1,187,044
21	Head Office 2 /Saudi Fransi Bank	Saudi Faransi Bank	Riyadh	SAR 9,251,266.15
22	Alinma Bank Al Thaghr Branch	Al Inma Bank	Jeddah	SAR 5,472,584.37
23	Alinma Bank Al Awaly Branch	Al Inma Bank	Mecca	SAR 5,440,528.80
24	Alolya Branch -BBC	Saudi Faransi Bank	Riyadh	SAR 3,154,065.26
25	Alinma Bank Al Hamadanieh Branch	Al Inma Bank	Jeddah	SAR 2,728,684.79
26	Al Jazira Bank A Azizya Branch	Al Jazira Bank	Mecca	SAR 2,377,684.80
27	Emirates NBD	Emirates NBD Bank	Mecca	SAR 1,737,975.88
28	Alinma Bank Al Bakerya Branch	Al Inma Bank	Al Qassim	SAR 1,719,777.60
29	Head Office 2 /Saudi Fransi Bank	Saudi Faransi Bank	Riyadh	SAR 9,251,266.15
30	Alinma Bank Al Thaghr Branch	Al Inma Bank	Jeddah	SAR 5,472,584.37
31	Al Jazira Bank Ishbilya Branch	AL JAZIRA BANK	RIYADH	SAR 1,613,398.50
32	Arab National Bank Dhahrat Laban Branch	Arab National Bank	RIYADH	SAR 1,604,432.25
33	Al Jazira Bank Hail Branch -	AL JAZIRA BANK	HAIL	SAR 1,600,274.70

Project Cost :SAR 4,127,972

Project Duration:

Project Name:NCB Al Ghadi Branch

Project Location: TAIF

Project Client: NCB

Project Consultant:



Project Cost :SAR 9,251,266


Project Duration:

Project Name:Head Office 2 /Saudi Fransi Bank

Project Location:RIYADH

Project Client:

Project Consultant:

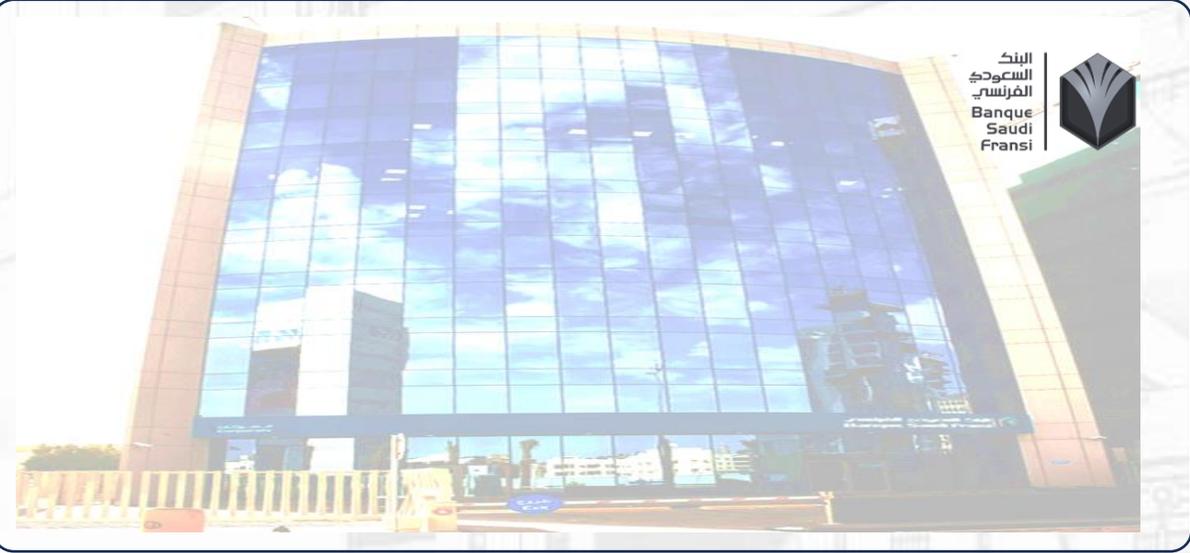

Project Cost :  
Project Duration:

Project Name: Al Jazira Bank Ishbiliya  
Branch  
Project Location: Riyadh

Project Client:  
Project Consultant:



Project Cost :SAR 5,472,584


Project Duration:

Project Name: Alinma Bank Al Thaghr Branch

Project Location: Jeddah

Project Client: Alinma Bank

Project Consultant:

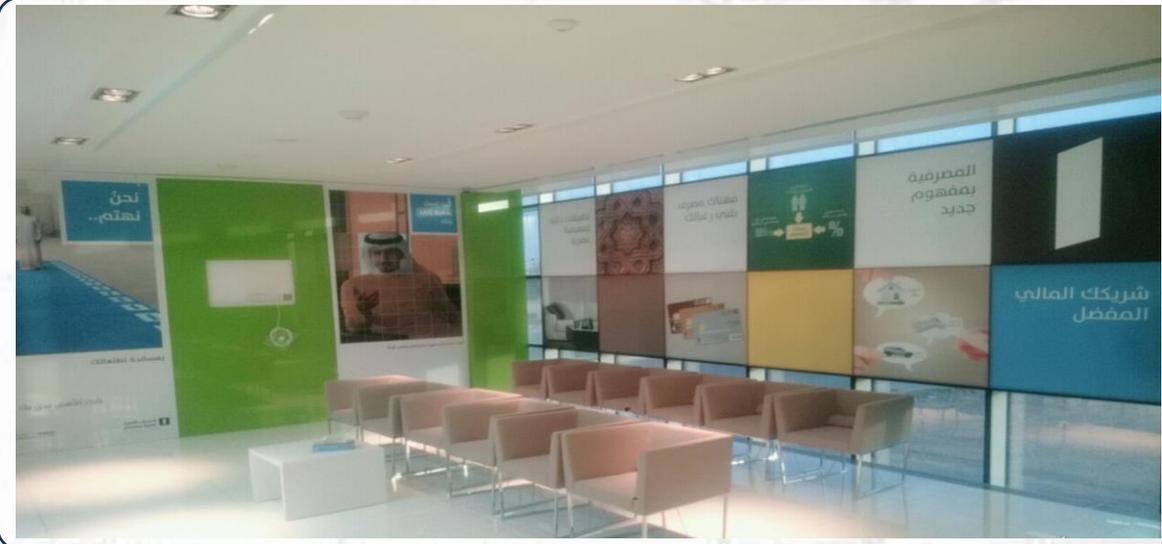

# SAMMAN Entertainment Projects :



Item	Project Name	Owner	Location	Contract Amount
1	Al Mathnab Mall	Al Othaim Investment Company	Al-Qassim	SAR 30,417,500
2	Riyadh Mahdi FTLD construction	Leejam Sports Company	Riyadh	SAR 10,052,220
3	THE Headquarter Saudi Commission for Tourism & Antiquated	Saudi Commission for tourism & antiquated	JAZAN	SAR 9,178,027
4	VOX CINEMA	ALFUTTAIM GROUP	TABUK	SAR 8,659,144
5	Fitness Time AQEEQ Plus	Leejam Sports Company	RIYADH	SAR 8,100,000
6	SKAKA FTLD construction	Leejam Sports Company	Skaka	SAR 5,175,000
7	Majmaah Fitness Time And Drive Through	Leejam Sports Company	Majmaah	SAR 4,989,779
8	Red Lobster Restaurant & Longhorn Restaurant	Americana Co.	RIYADH	SAR 3,325,833
9	Irqah FT Gents	Leejam Sports Company	RIYADH	SAR 2,947,500
10	Millenium Joffrey's Lounge	Al-Ghazawy Co.	JEDDAH	SAR 1,822,500
11	Construction of Alradwan & Alrehab Park	Okaz establishment	RIYADH	SAR 523,710
12	Central park Mall fountains	Inmaia Co.	JEDDAH	SAR 2,563,065
13	Social Building تنفيذ أعمال بناء وتجديد حديقة الرضوان وحديقة الرحاب	Okaz Press	RIYADH	SAR 1,163,801

Project Cost :SAR 8,659,144


Project Duration:

Project Name: VOX CINEMA

Project Location: Tabouk

Project Client: Alfuttaim Group

Project Consultant:

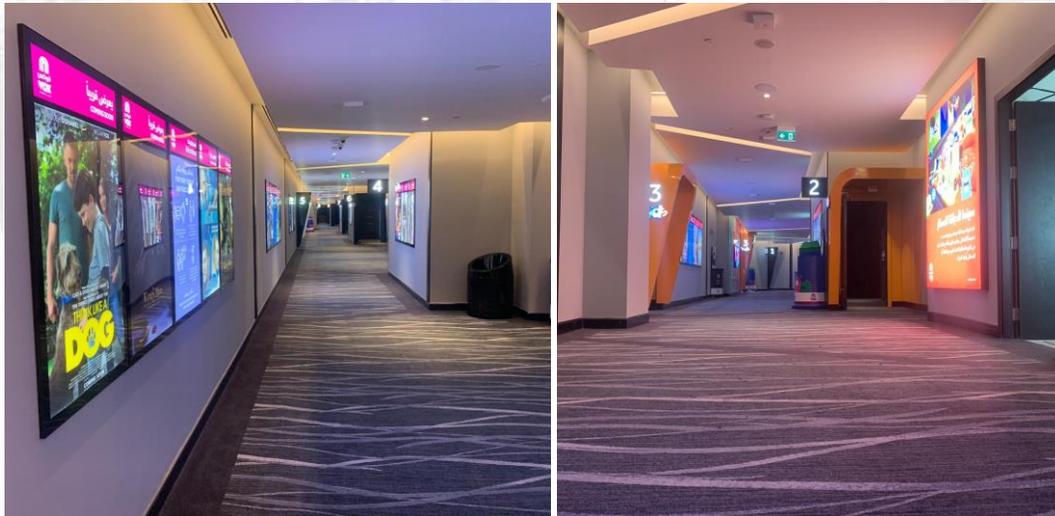

# SAMMAN Miscellaneous Projects :



Item	Project Name	Type of Projects	Owner	Location	Contract Amount
1	(TBC-C&O- establish two schools 432 )	Educational	Tatweer Buildings Company	Madinah	SAR 14,363,517
2	Establishment of an early childhood school in Alhalqa Al Sharqiyyah & Riha	Educational	Tatweer Buildings Company	Taif	SAR 8,676,189
3	Bahra Cables Concrete Foundations of Cables Manufacturing Machines	Industrial	Bahra Cables	Jeddah	SAR 4,289,032
4	Ready Concrete Factory in ASFAN	Industrial	Thanaya Alomran Est.	Jeddah	SAR 4,039,199
5	CLASSROOMS OF GIRLS UNIVERSITY	Educational	BAHA UNIVERSITY	Baha	SAR 3,729,954
6	Bahra Cables Concrete Foundations of Cables Manufacturing Machines 2	Industrial	Bahra Cables	Bahra	SAR 3,727,928
7	Samtah University	Educational	Jazan University	Jazan	SAR 8,666,034
8	Northern Borders University, Faculty of Engineering	Educational	Arar University	Arar	SAR 8,100,000
9	Implementing air conditioning work for the College of Sciences and Arts for Girls project	Educational	Beijing Emirates International Construction	Jazan	SAR 7,399,227
10	AC works In 14 Schools	Educational	Beijing Emirates International Construction	Mecca	SAR 6,688,280
11	AC works works for the Jamoum and Arafat camps in Makkah Al-Mukarramah	Educational	Beijing Emirates International Construction	Mecca	SAR 4,757,127
12	Bahra Cables Warehouses	Industrial	Bahra Cables	Riyadh	SAR 1,531,894
13	Almarai warehouse work in Al-Kharj	Industrial	Almaraai Company	Alkharj	SAR 919,200
14	Bahra Cables Concrete Foundations of Cables Manufacturing Machines	Industrial	Bahra Cables	Bahra	SAR 918,759
15	Abuljadayel Co. /Condition Duct Works	Industrial	Abuljadayel Co. Contracting &Maintenance LTD.	Mecca	SAR 2,158,166
16	Alharam Works / Water dispenser	Industrial	Bin Laden Groub	Mecca	SAR 1,750,000

Project Cost :SAR 14,363,517

Project Duration:

Project Name: TBC-C&O- establish two schools ( 432)

Project Location :Madinah

Project Client:Tatweer Buildings Company

Project Consultant:

